


IRENET CONTROL STATION D113 CLONAKILTY

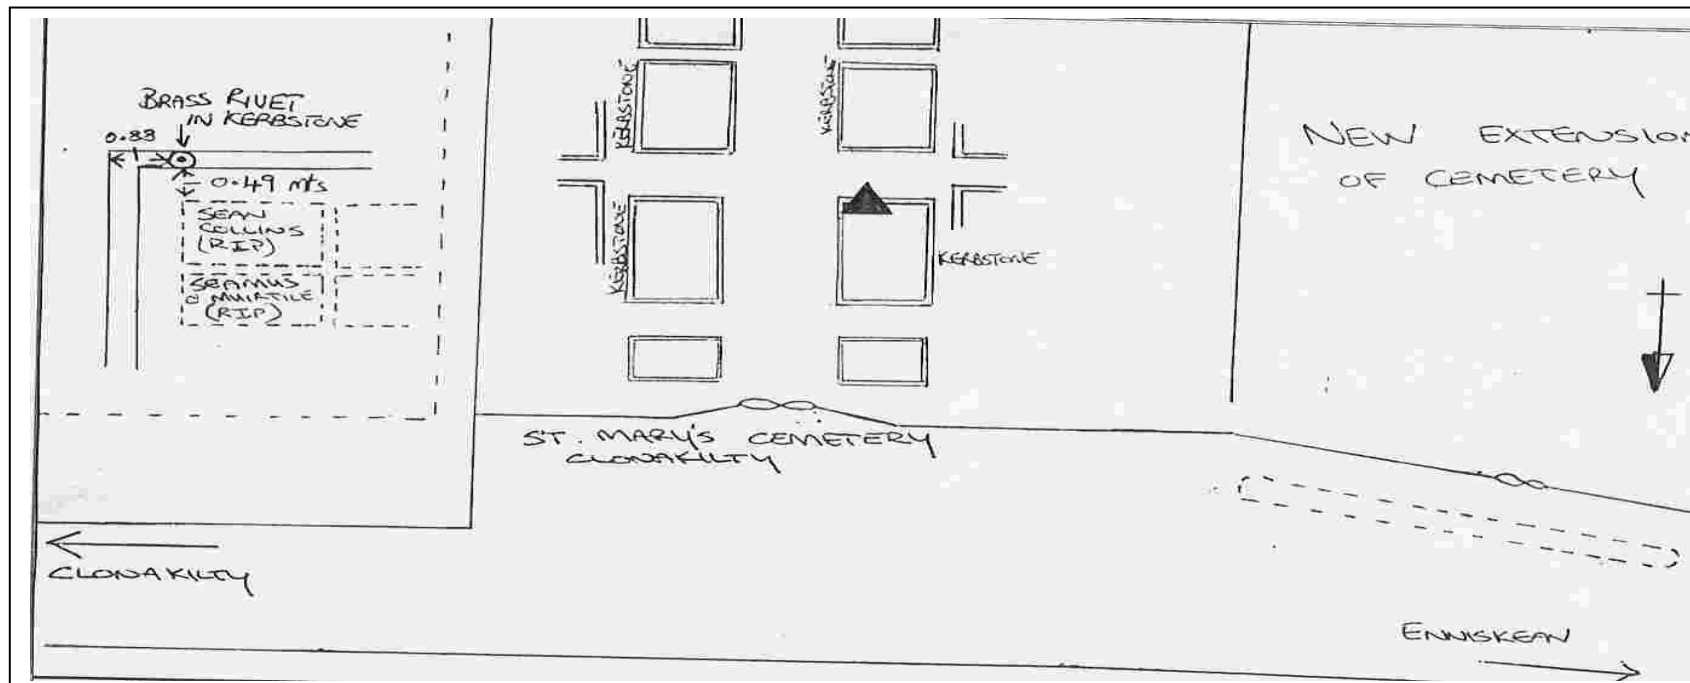

IRENET-95 COORDS. (ETRF89)

LAT 51° 37' 27.72414
 LONG. 08° 54' 17.68305
 ELLIP. HT. 80.1251

ITM COORDINATES

Easting: 537345.498
 Northing: 541708.897
 Ht. (MSL mts)

IRISH GRID COORDINATES

Easting: 137381.992
 Northing: 041640.086
 Ht. (MSL mts) 22.480 (Sp. Level)

WRITTEN DESCRIPTION

This station consists of a brass rivet set on heavy concrete kerb at production of east straight of grave of Sean Collins (R.I.P.) which is on west side of main pathway approx. 45 metres south of main entrance to original part of St. Mary's Cemetery.

Note: All measurements shown are in metres. Sketch is not to scale.

GEODETIC SURVEYOR :

DATE: