


## IRENET CONTROL STATION D060 EASKY

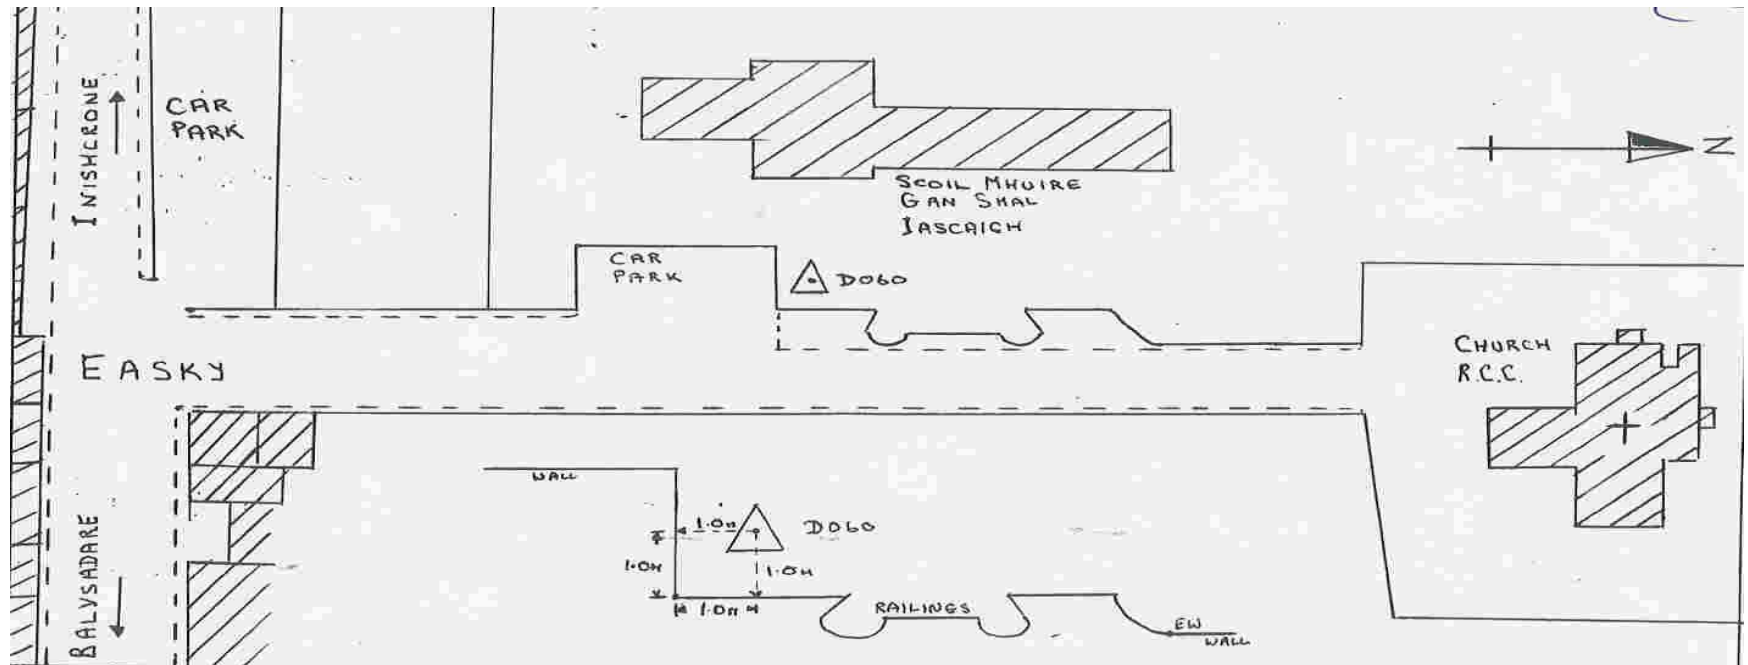

### IRENET-95 COORDS. (ETRF89)

LAT 54° 17' 13.87436  
 LONG. 08° 57' 45.38947  
 ELLIP. HT. 72.6141

### ITM COORDINATES

Easting: 537323.719  
 Northing: 838028.062  
 Ht. (MSL mts)

### IRISH GRID COORDINATES

Easting: 137359.143  
 Northing: 338023.085  
 Ht. (MSL mts) 14.606 (Sp. Level)

### WRITTEN DESCRIPTION

This station consists of a brass rivet set in concrete inside the entrance to Scoil Mhuire Gan Smal at Easky. The rivet is set in the S.E corner of the school yard and is 1.0mt from the boundary wall and the front railings.

All measurements shown are in metres. Sketch not to scale.

**GEODETIC SURVEYOR :**

**DATE:**